
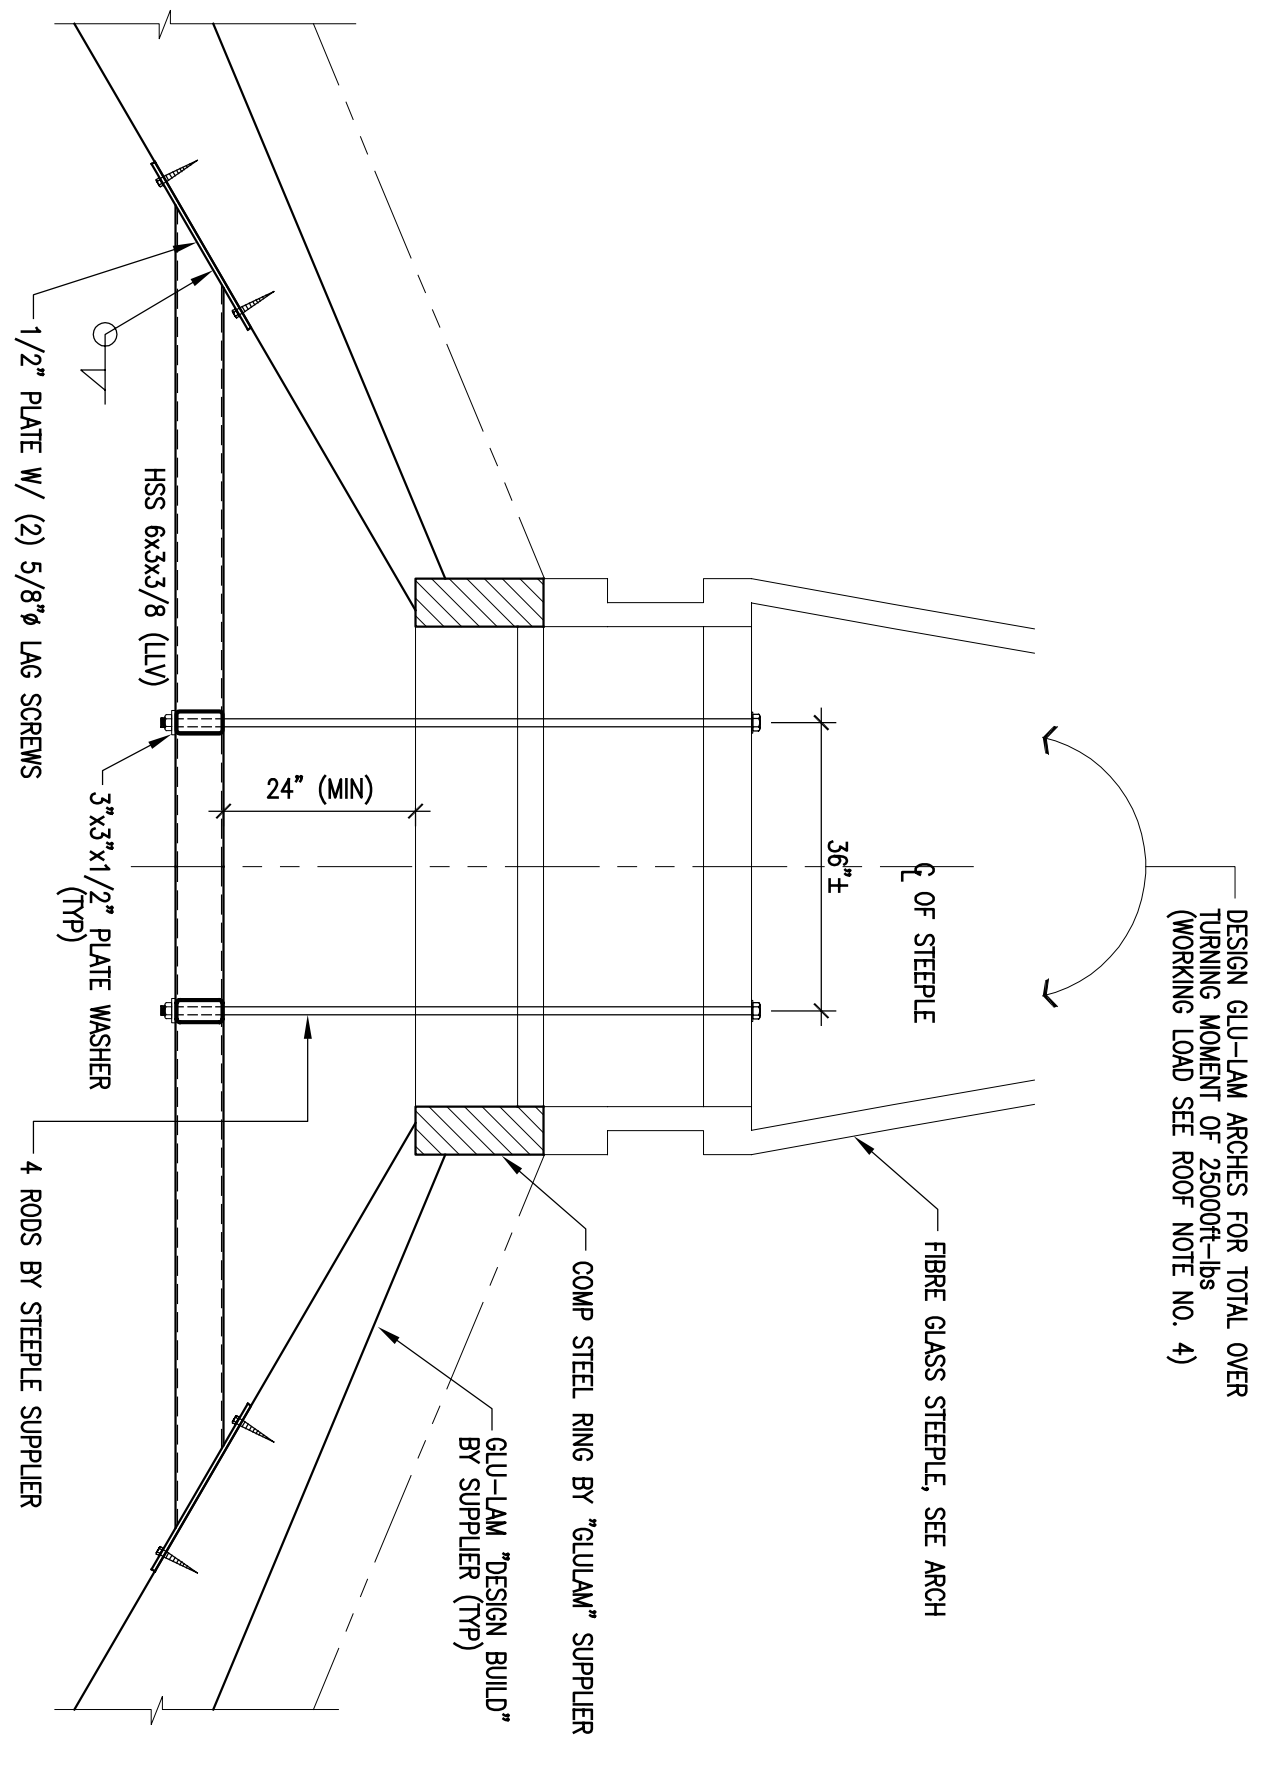


ROOF FRAMING PLAN

- NOTES**
1. (DN) DESIGNATE A CONCENTRATED LOAD IN THIS LOCATION.
 2. LT. OAK STEEL LATEL DESIGN BUILD BY SUPPLIER (TYP).
 3. FORM GLASS STEEPLE DESIGN BUILD BY SUPPLIER (TYP).
 4. DESIGN STEEL CONNECTION TO MASONRY WALLS BY SUPPLIER. O.C. TO COORDINATE BETWEEN GULUWAM & STEEPLE REVIEW AND APPROVAL CONNECTION TO BE DESIGNED FOR AN OVERTURNING MOMENT OF 25,000 FT-SECS.

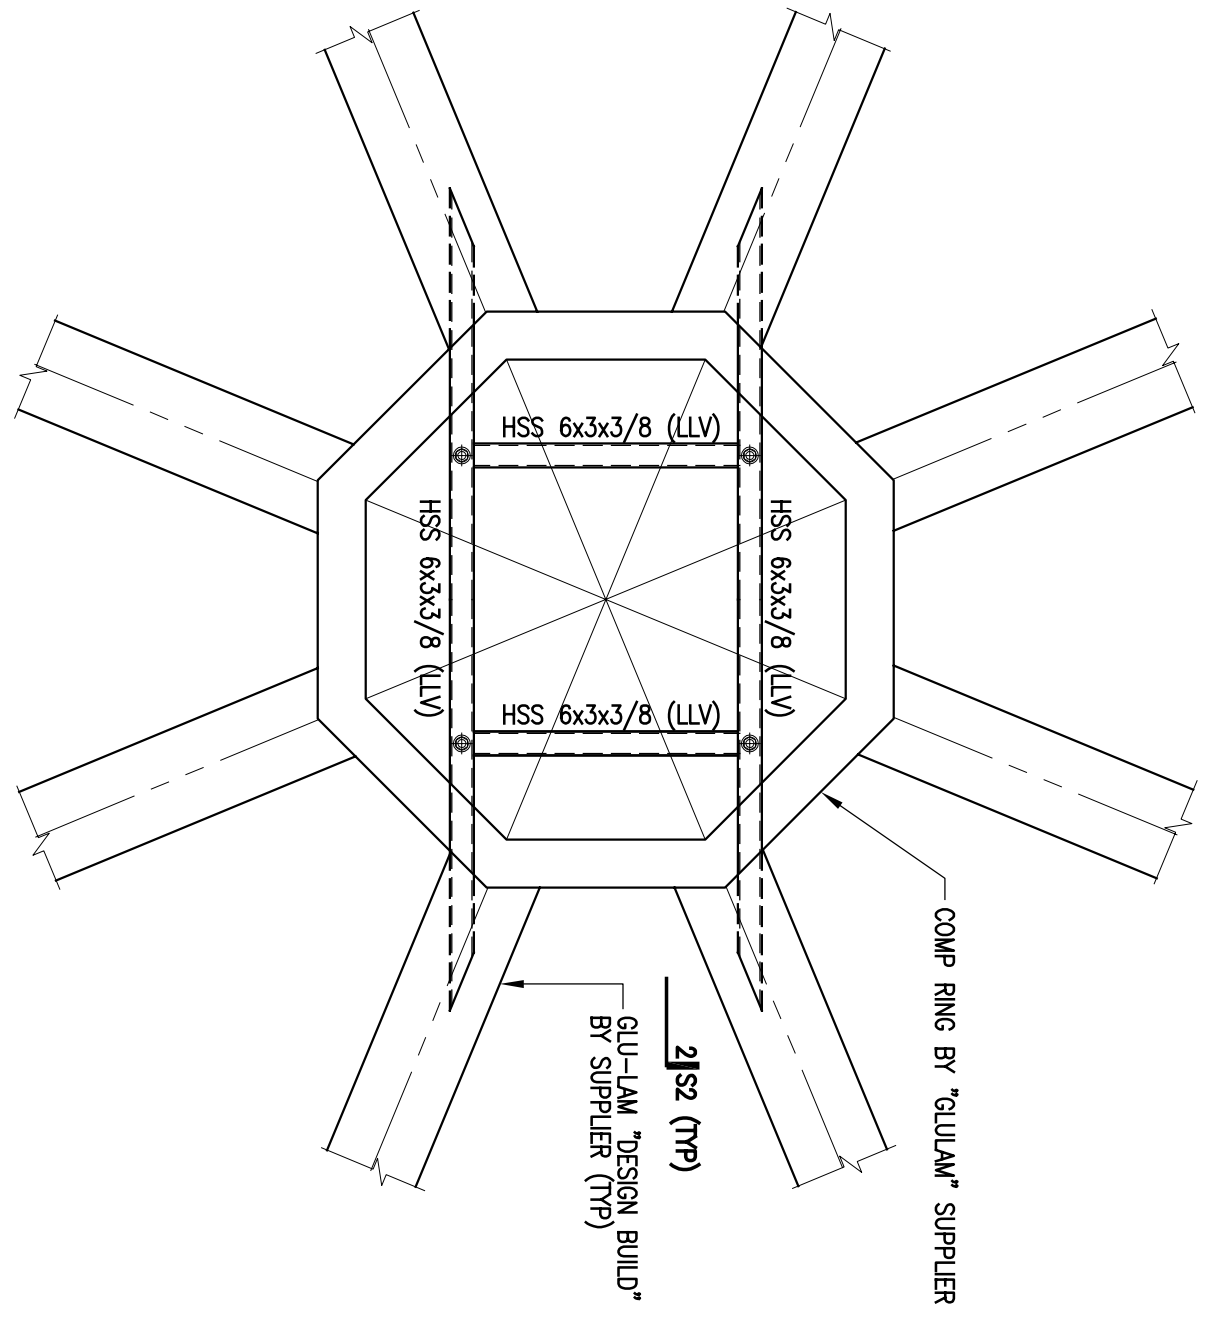

PART PLAN AT STEEPLE BASE 1-S2

SECTION 2-S2

Date: NOV 21, 2005
 Scale: AS NOTED
 Drawn:
 Checked:
 File No.
 Drawing No.

Philip Aaron Lacy, Architects
 6188 Oxon Hill Road, Suite 303
 Oxon Hill, Maryland 20745
 Phone: 301-567-8223

Project Title:
 BETH SHALOM A.M.E. ZION CHURCH
 2501 RITCHIE ROAD
 DISTRICT HEIGHTS, MARYLAND 20735

ROOF FRAMING PLAN

Certification:

Consultants:
Tadger Cohen Edelson Assoc.
 CONSULTING STRUCTURAL ENGINEERS

1109 Spring St. Suite #510
 Silver Spring MD 20910
 (301) 588-1850 (301) 588-1966

104043.00

Revisions:	Date:

S2
 of