

# PERMIT DRAWINGS

# BETH SHALOM AME ZION CHURCH

# PRINCE GEORGE'S COUNTY, MARYLAND

**PROPERTY ADDRESS**  
 Tax Map 082A2 Parcel 38  
 Beth Shalom AME Zion Church, Inc.  
 Ritchie Road  
 District Heights, Md. 20747

**OWNER/APPLICANT**

Beth Shalom AME Zion Church, Inc.  
 1249 BIODENSBURG ROAD, N.E.  
 WASHINGTON, DC 20002-2513  
 (202) 399-4357

**ARCHITECT**


Philip Aaron Lacy, Architects  
 4013 21st Place  
 Temple Hills, Md. 20748  
 (301) 894-7979  
 (301) 894-3021 fax

**GENERAL CONTRACTOR**

Worder & Associates, Inc.  
 8016 Old Alexandria Ferry Road  
 Clinton, MD 20735  
 (301) 868-5900  
 (301) 868-8740 Fax

**MISS UTILITY**

"For location of utilities call 1-800-257-7777  
 48 hours in advance of any work in this area"

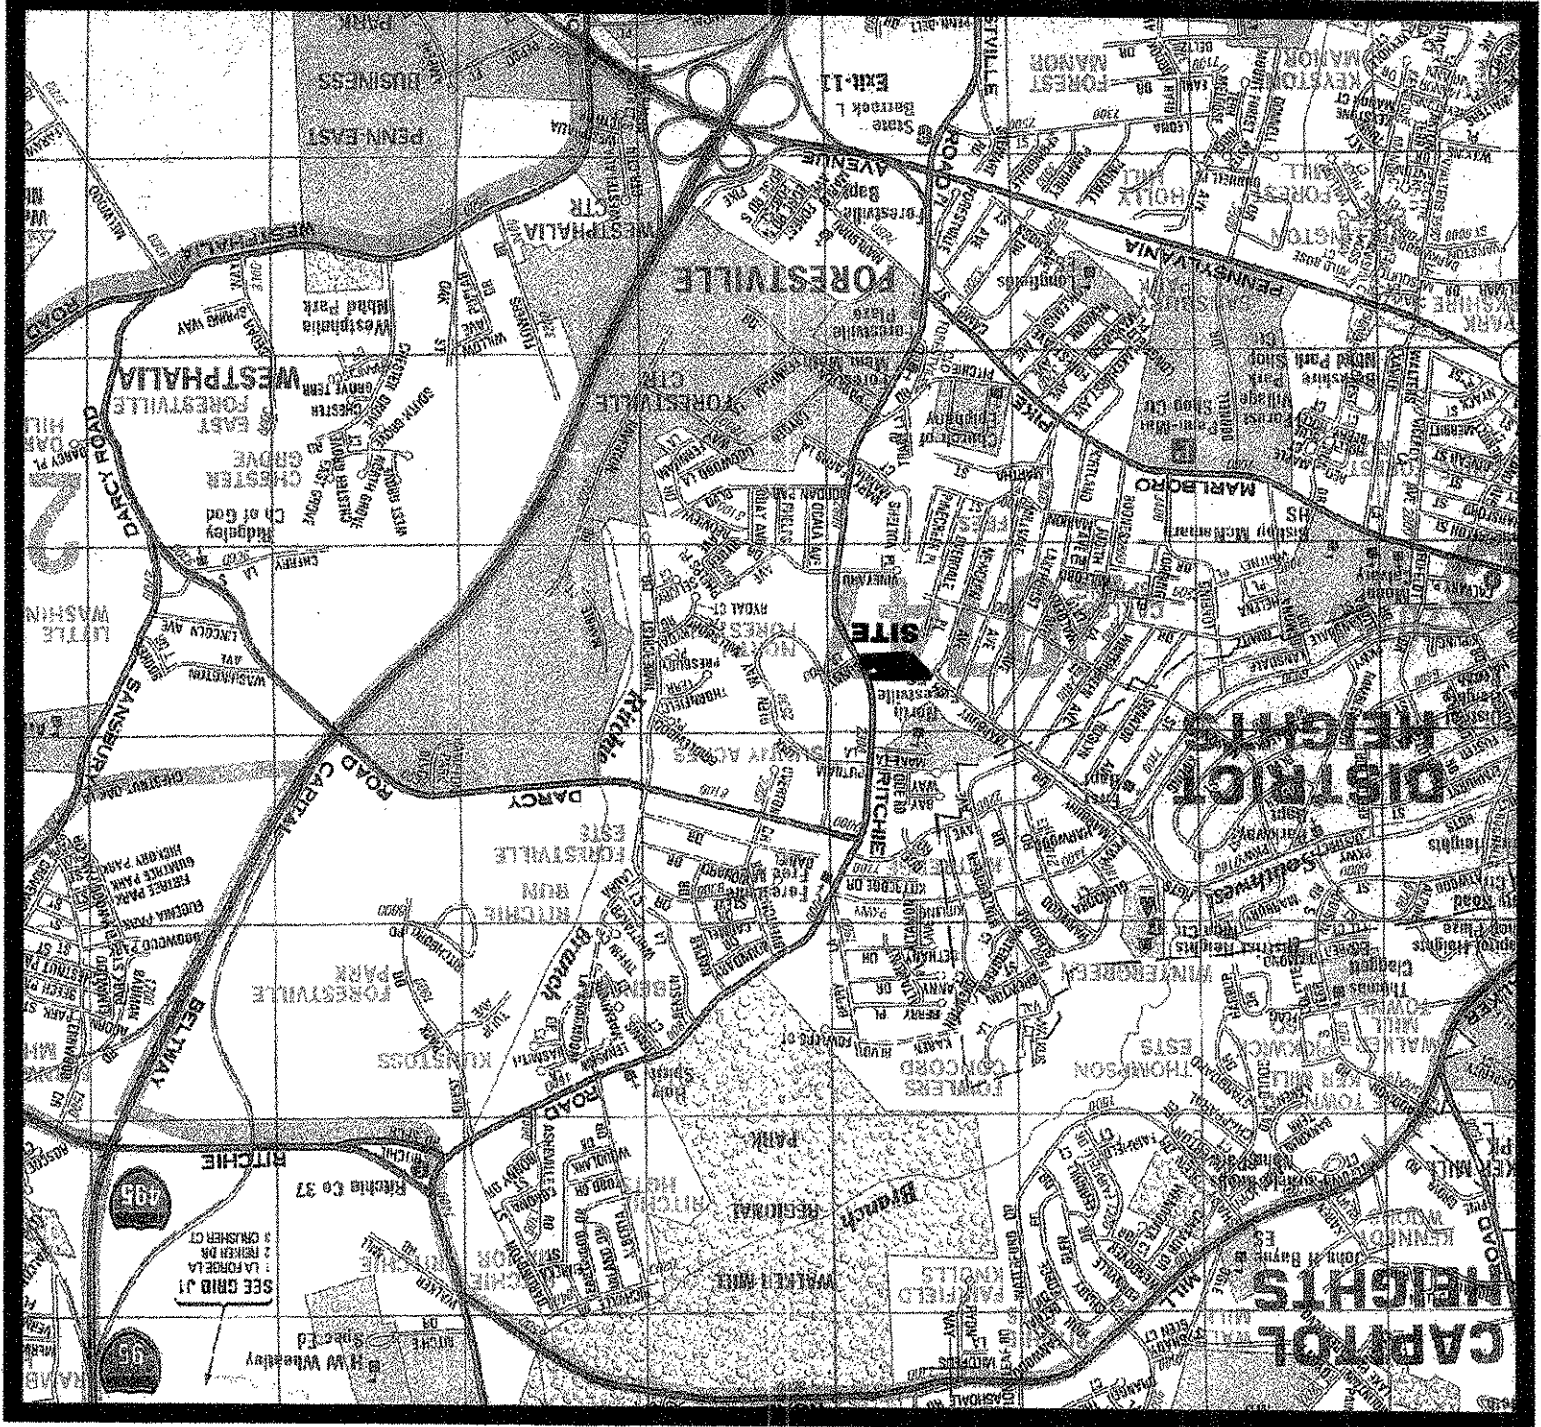

**SHEET INDEX**

1. COVER SHEET
2. SITE NOTES
3. GEOMETRY PLAN
4. GRADING PLAN
5. LANDSCAPE PLAN
6. LANDSCAPE NOTES AND DETAILS
7. LIGHTING PLAN
8. SITE DETAILS

**NOTES:**

1. STORMWATER CONCEPT APPROVAL #1837-2005-01
2. STORMWATER TECHNICAL PLAN APPROVAL #1837-2005-01
3. EROSION AND SEDIMENT CONTROL PLAN APPROVAL #374-06
4. TCP II #
5. TAX ACCOUNT #0634543
6. TAX MAP GRID #082A2 PARCEL 38
7. WSSC GRID 204SE07

Engineer's Certificate:  
 I hereby certify that this Stormwater Management, and/or Drainage Plan meets or exceeds the requirements, standards and specifications of the Prince George's County Stormwater Management Ordinance.  
 Date: 10/24/06  
 Engineer: William R. Williams, Inc.  
 Phone: 540-286-3710

**CAUTION - NOTICE TO CONTRACTOR**  
 THE CONTRACTOR IS SPECIFICALLY CAUTIONED THAT THE LOCATION AND/OR ELEVATION OF EXISTING UTILITIES AS SHOWN ON THESE PLANS IS BASED ON RECORDS OF THE VARIOUS UTILITY COMPANIES AND, WHERE POSSIBLE, MEASUREMENTS TAKEN IN THE FIELD. THE INFORMATION IS NOT TO BE RELIED ON AS BEING EXACT OR COMPLETE. THE CONTRACTOR MUST CALL THE APPROPRIATE UTILITY COMPANY AT LEAST 48 HOURS BEFORE ANY EXCAVATION TO REQUEST EXACT FIELD LOCATION OF UTILITIES. IT SHALL BE THE RESPONSIBILITY OF THE CONTRACTOR TO RELOCATE ALL EXISTING UTILITIES WHICH CONFLICT WITH THE PROPOSED IMPROVEMENTS SHOWN ON THE PLANS AND TO VERIFY THE EXACT LOCATION OF ALL EXISTING UTILITIES PRIOR TO COMMENCEMENT OF CONSTRUCTION ACTIVITIES.

**APPROVED**  
 FOR A 318 SEED GRADING ONLY  
 OFF-SITE GRADING SUBJECT TO BEH APPROVAL  
 5/5/06  
 45052-2006-G

REVISIONS:
<b>WARDER</b> Your Church Builder
Phone: (301) 868-5900 Toll Free: (800) 733-7266 Fax: (301) 868-8740 www.wardergroup.com
<b>WE Inc.</b>
Williams Enterprises Incorporated 18 Mosby Lane Stafford, Virginia 22556 540-286-3710 and 540-286-0345 Fax weinc@hughes.net
DATE: SEPT. 2006 SCALE: 1"=2000' DRAWING NAME: 19D09-SWMC5
PERMIT DRAWINGS BETH SHALOM AME ZION CHURCH 6TH ELECTION DISTRICT PRINCE GEORGE'S COUNTY, MARYLAND
SHEET 1 OF 8 FILE No. MDPG-19D09-01