
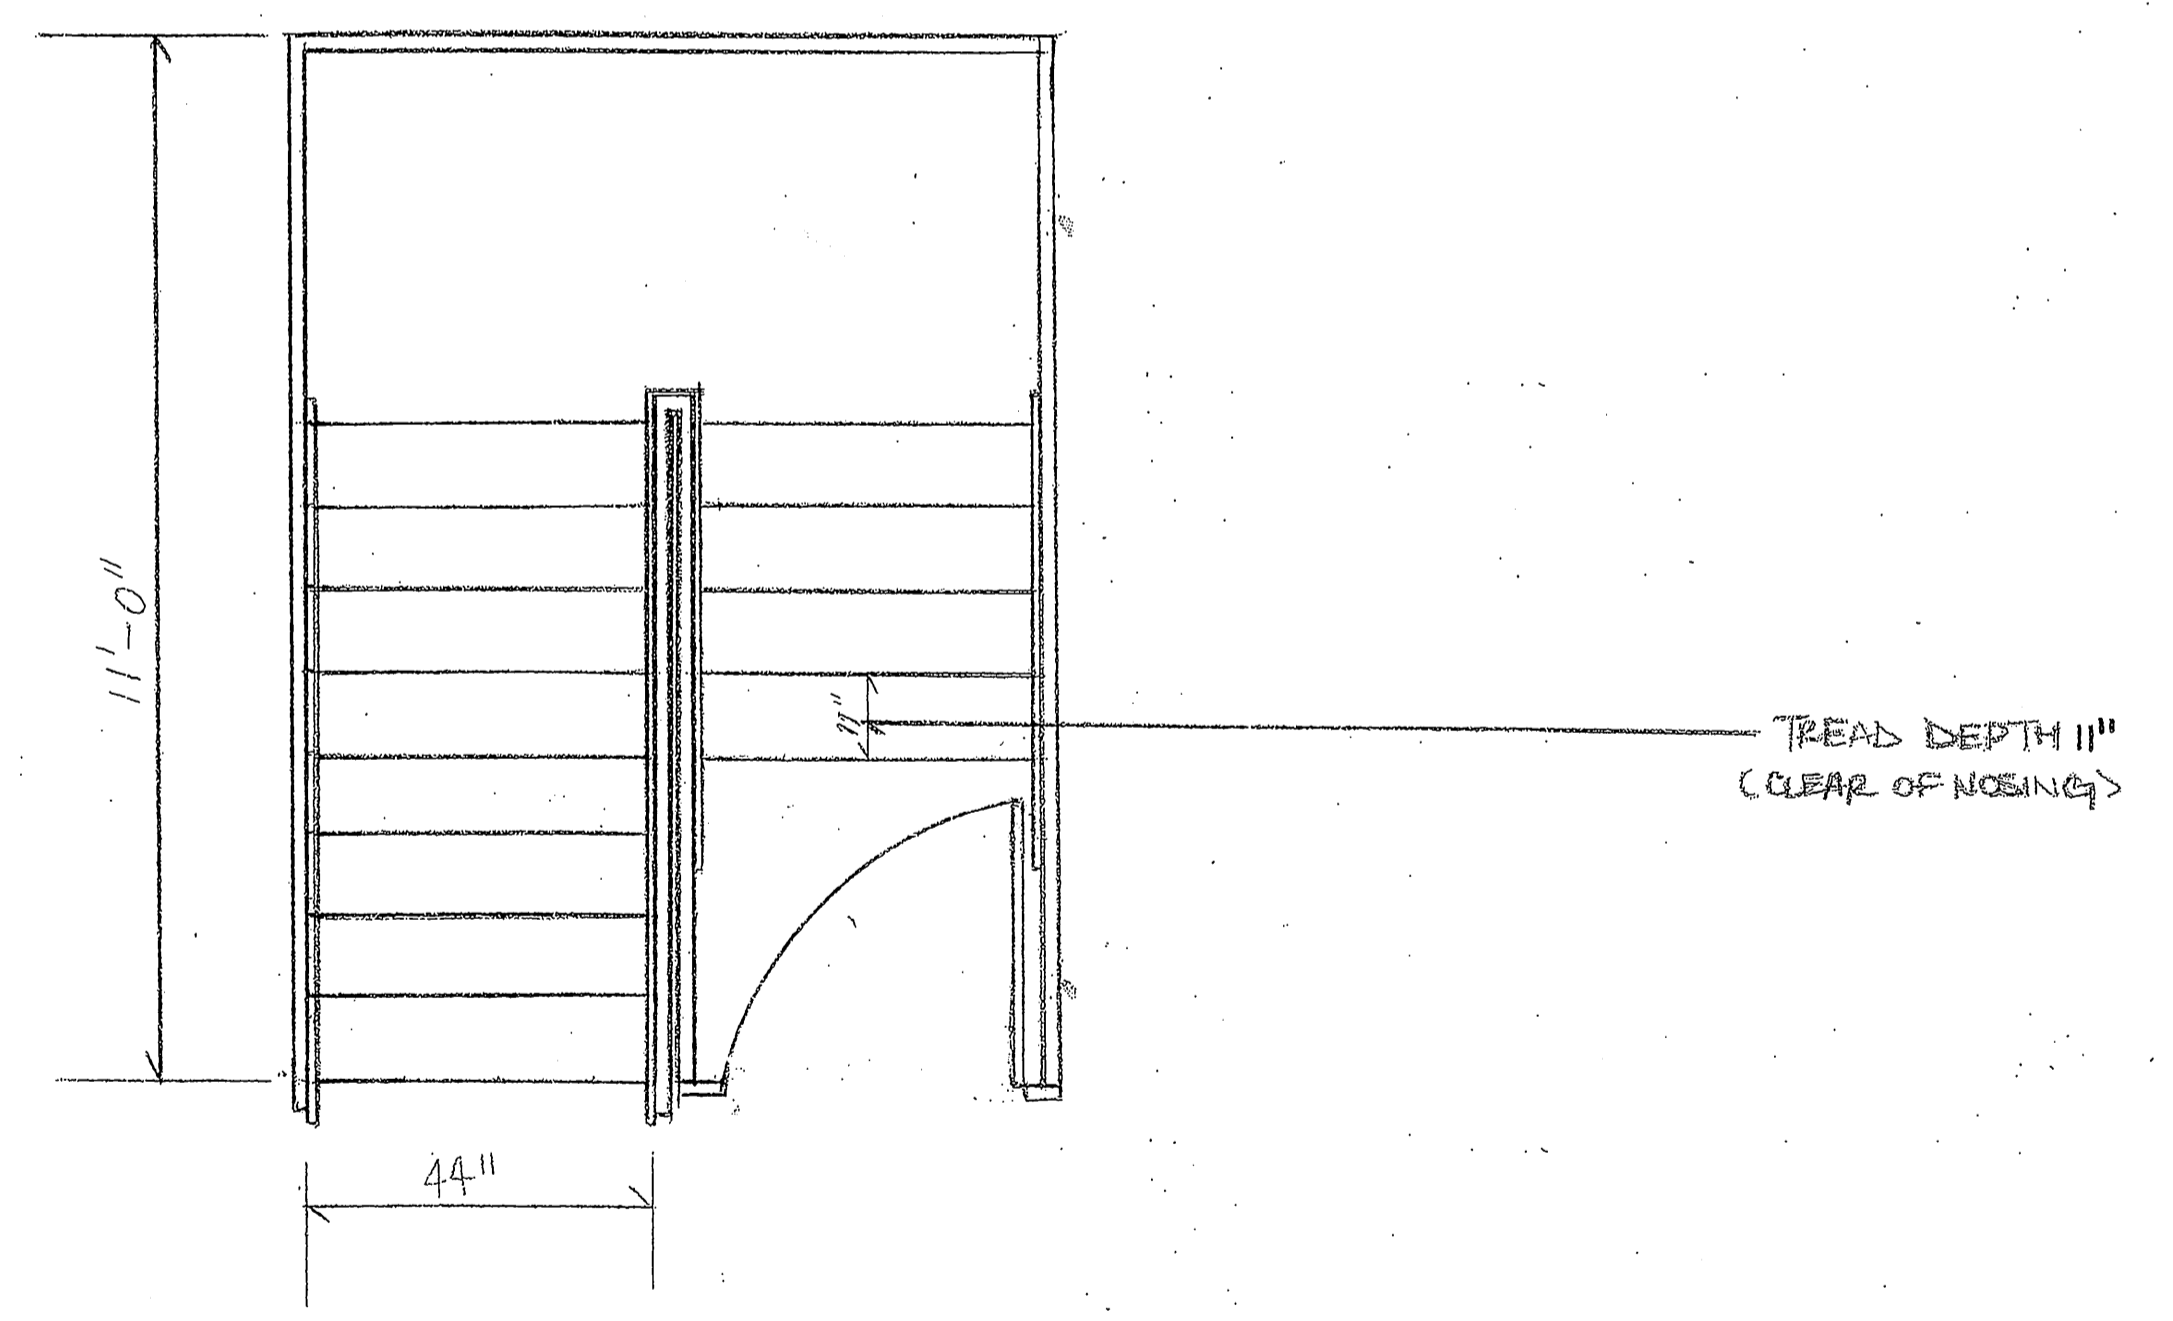


ACROSS DETAILED STAIRS

SCALE: 1/2" = 1'-0"

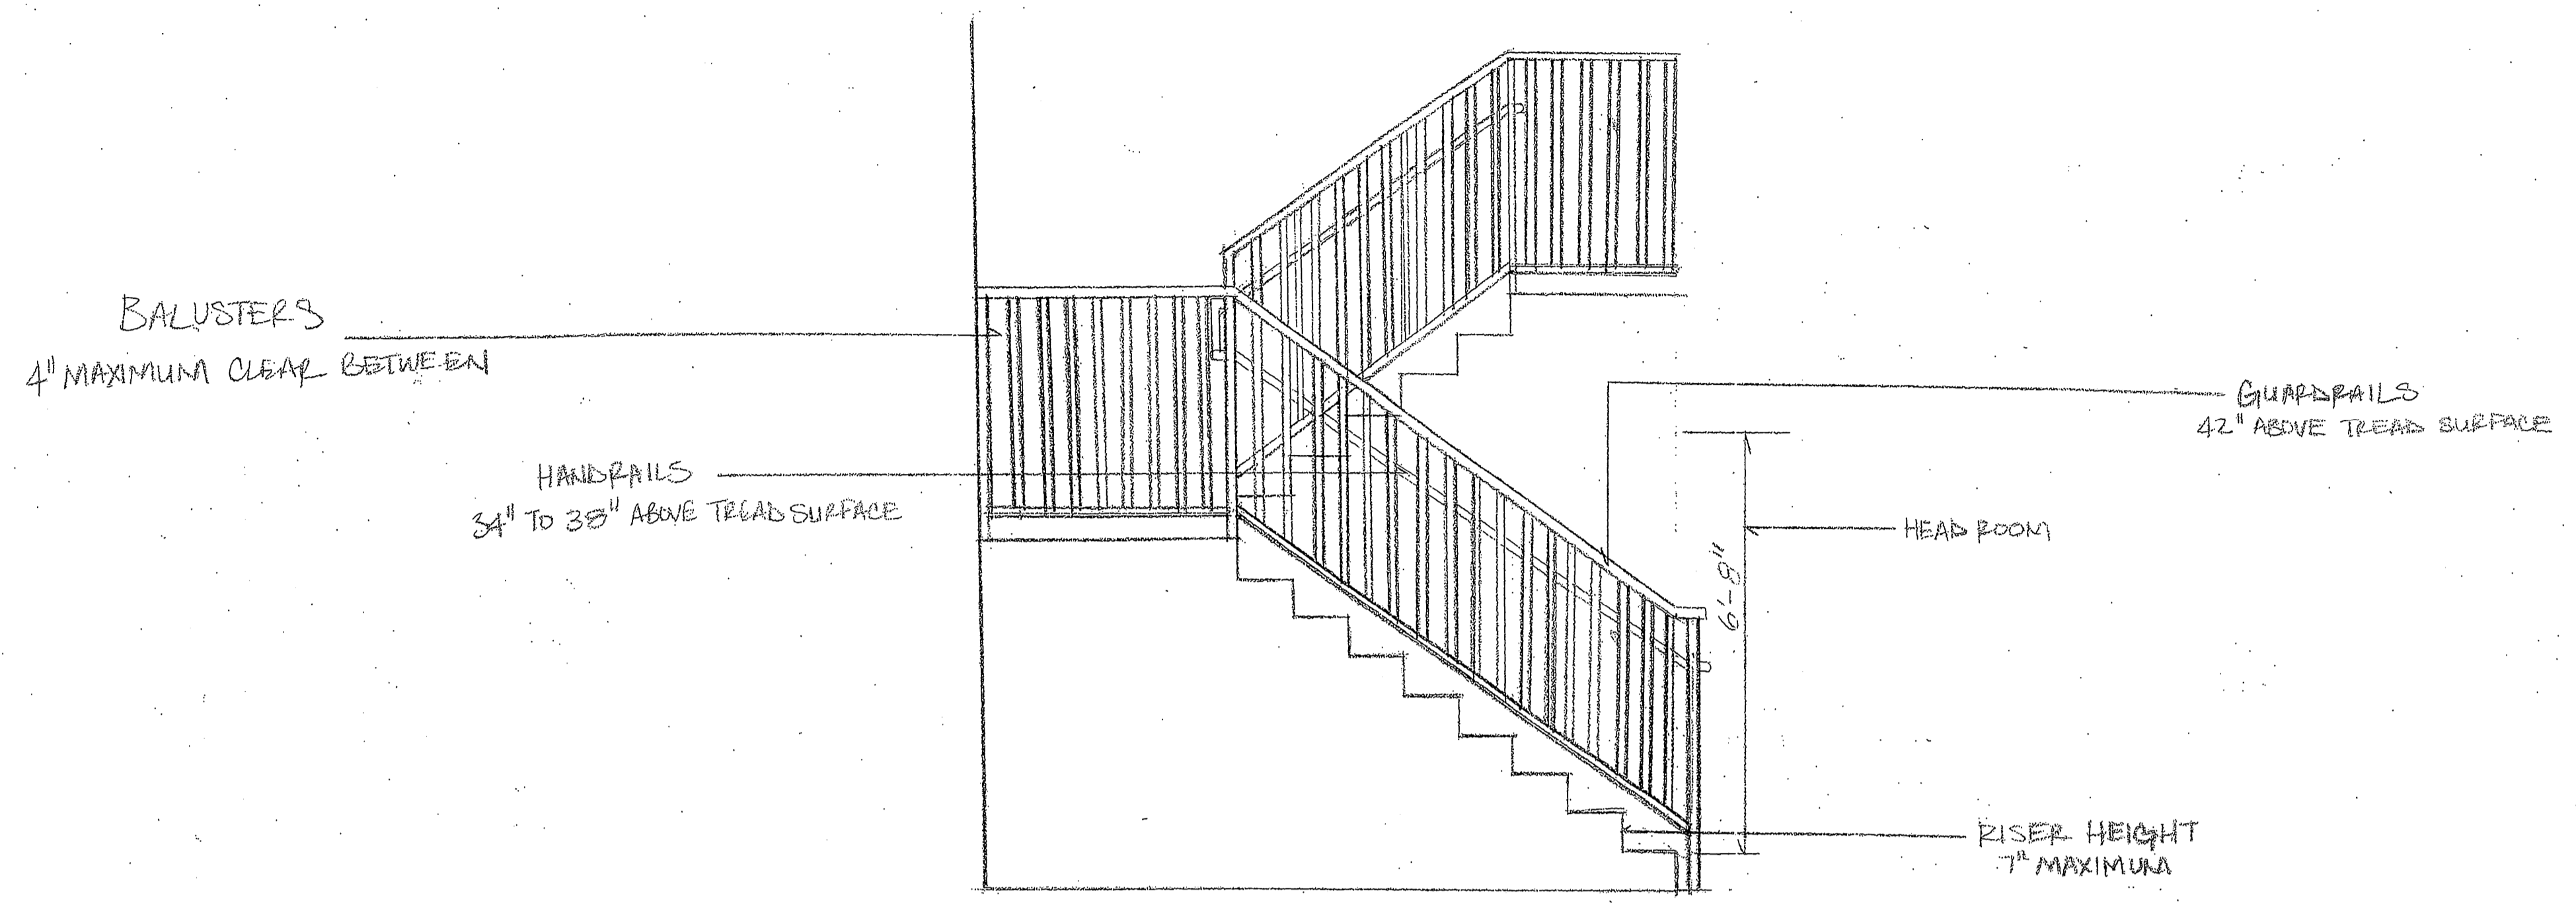

ACROSS DETAIL STAIRS

REVISION #3	DATE
OCTOBER 31, 2007	

SHEET NO.

A.11