


FIRE PULL PLAN

SCALE: 1/8" = 1'-0"

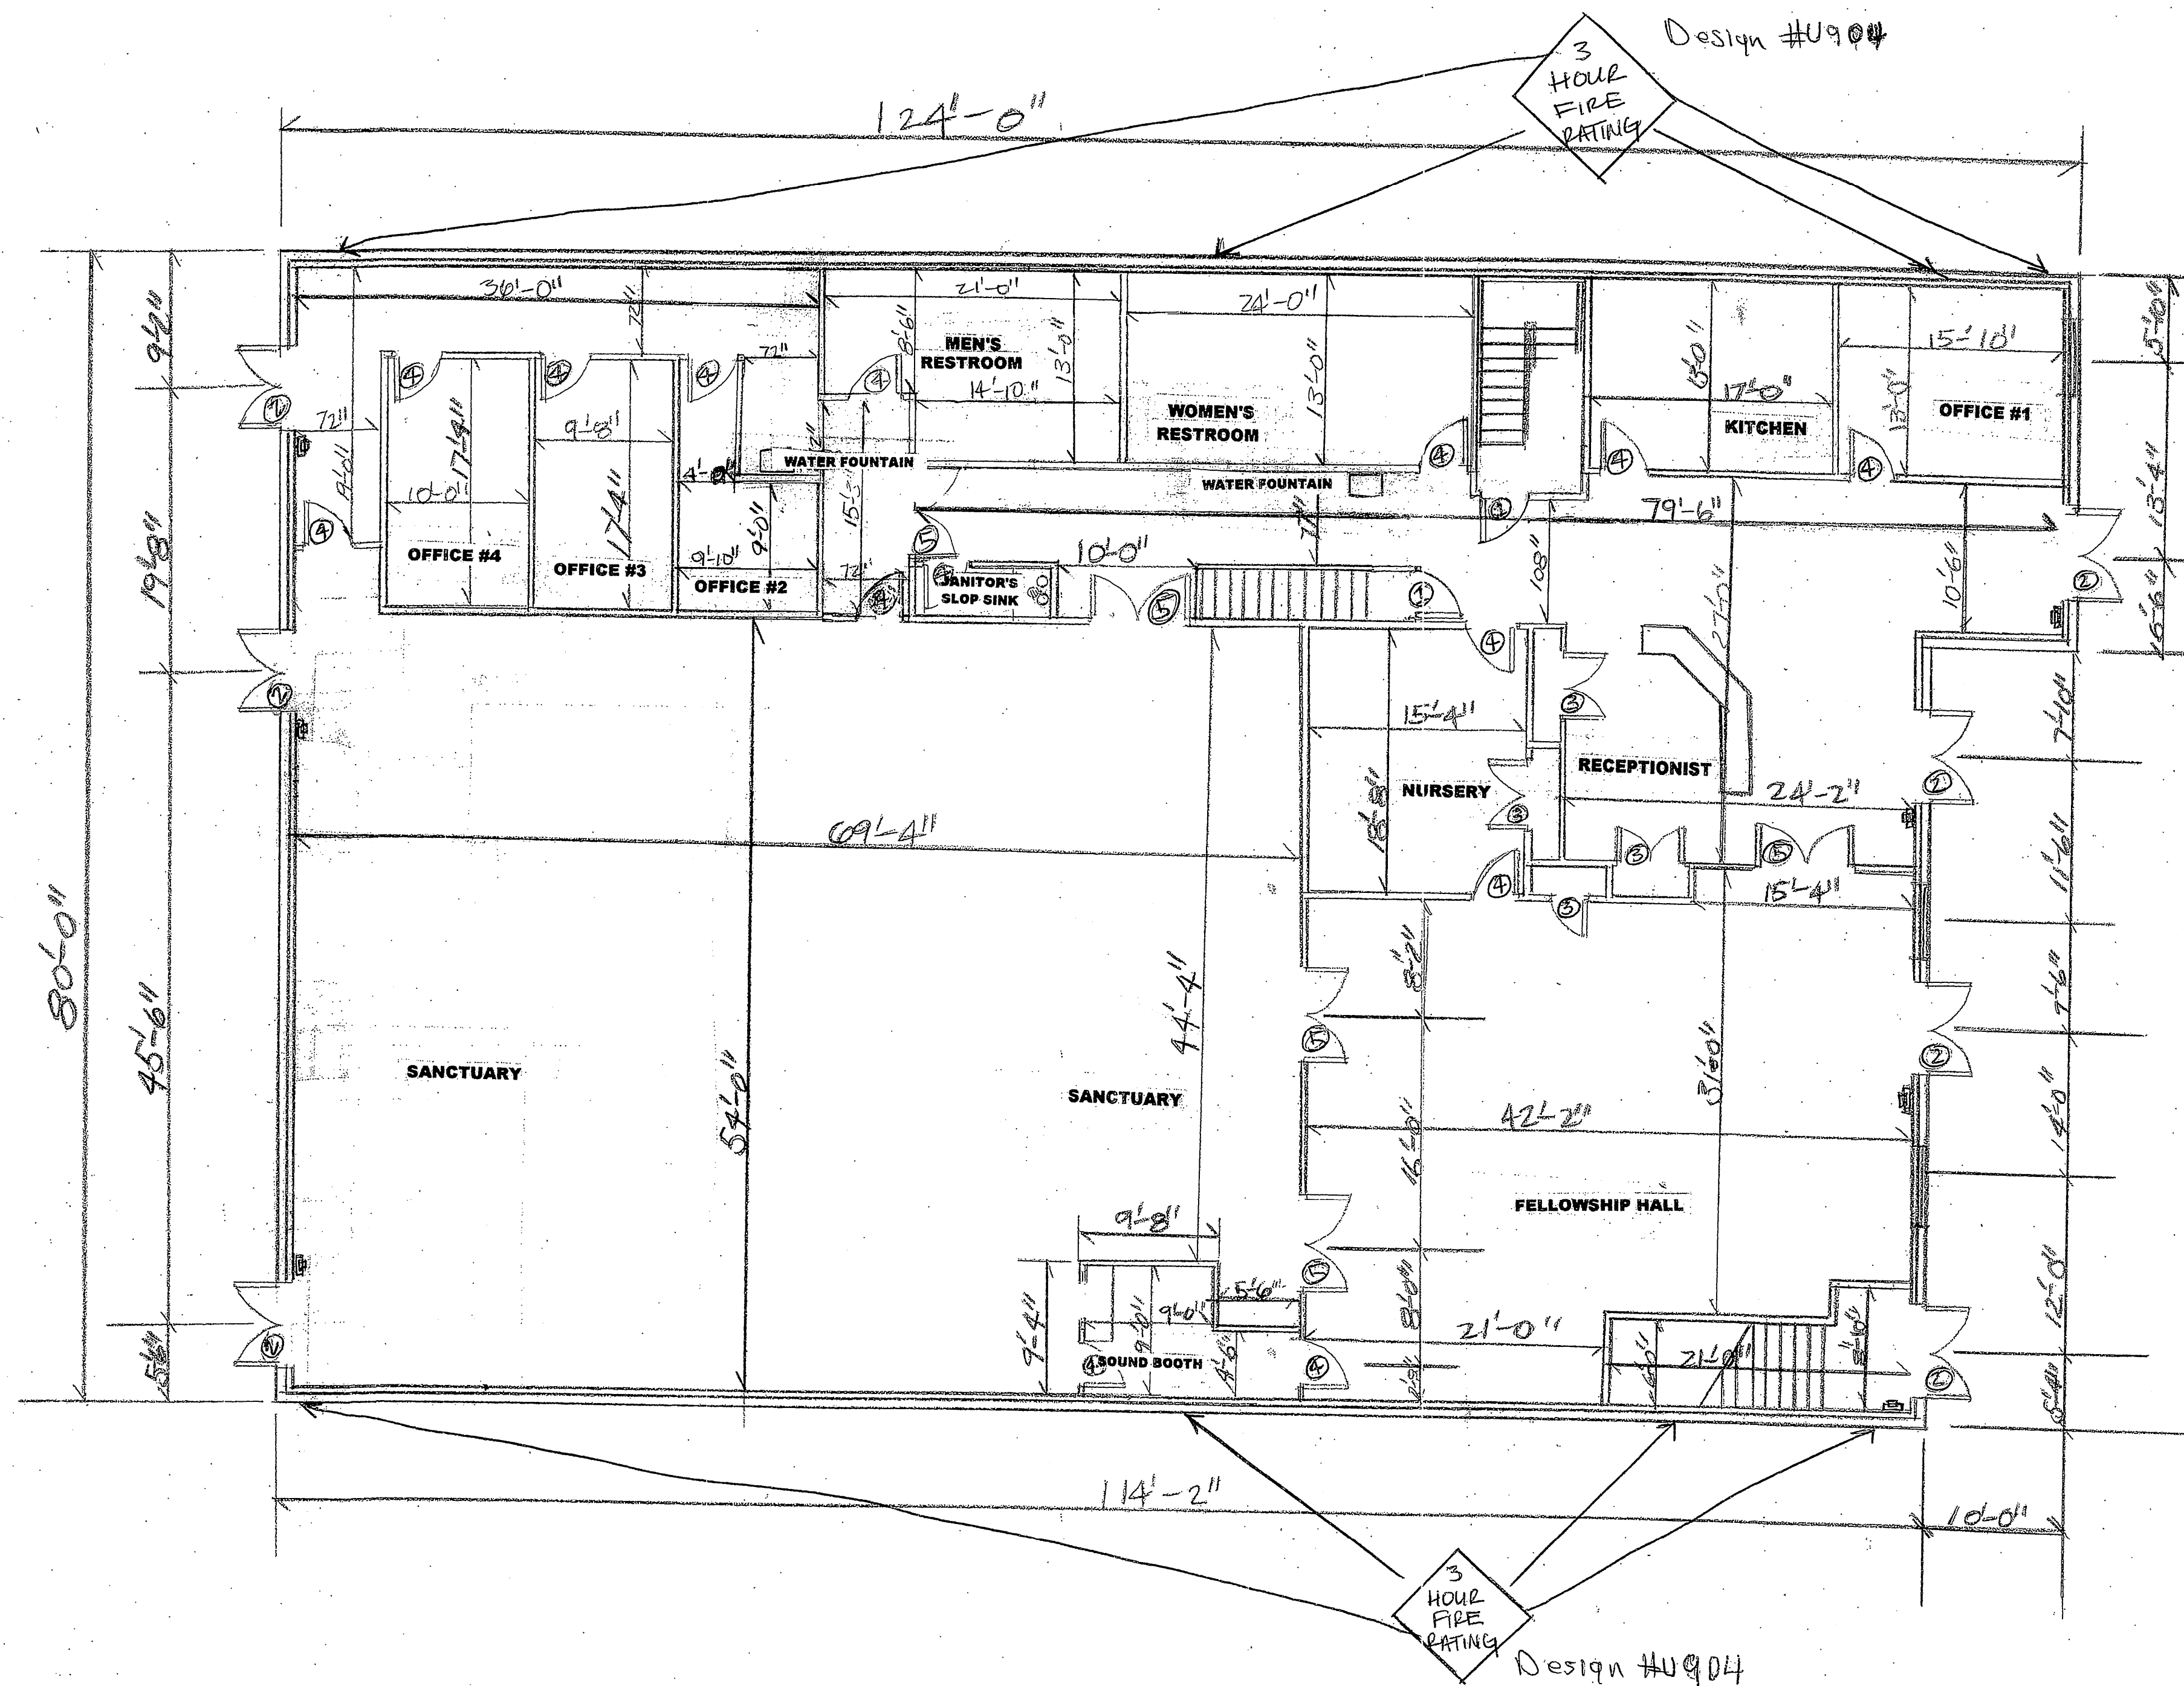

A. FIRE PULL PLAN

REVISION #3	DATE
OCTOBER 31, 2007	

SHEET NO.
A.8

