
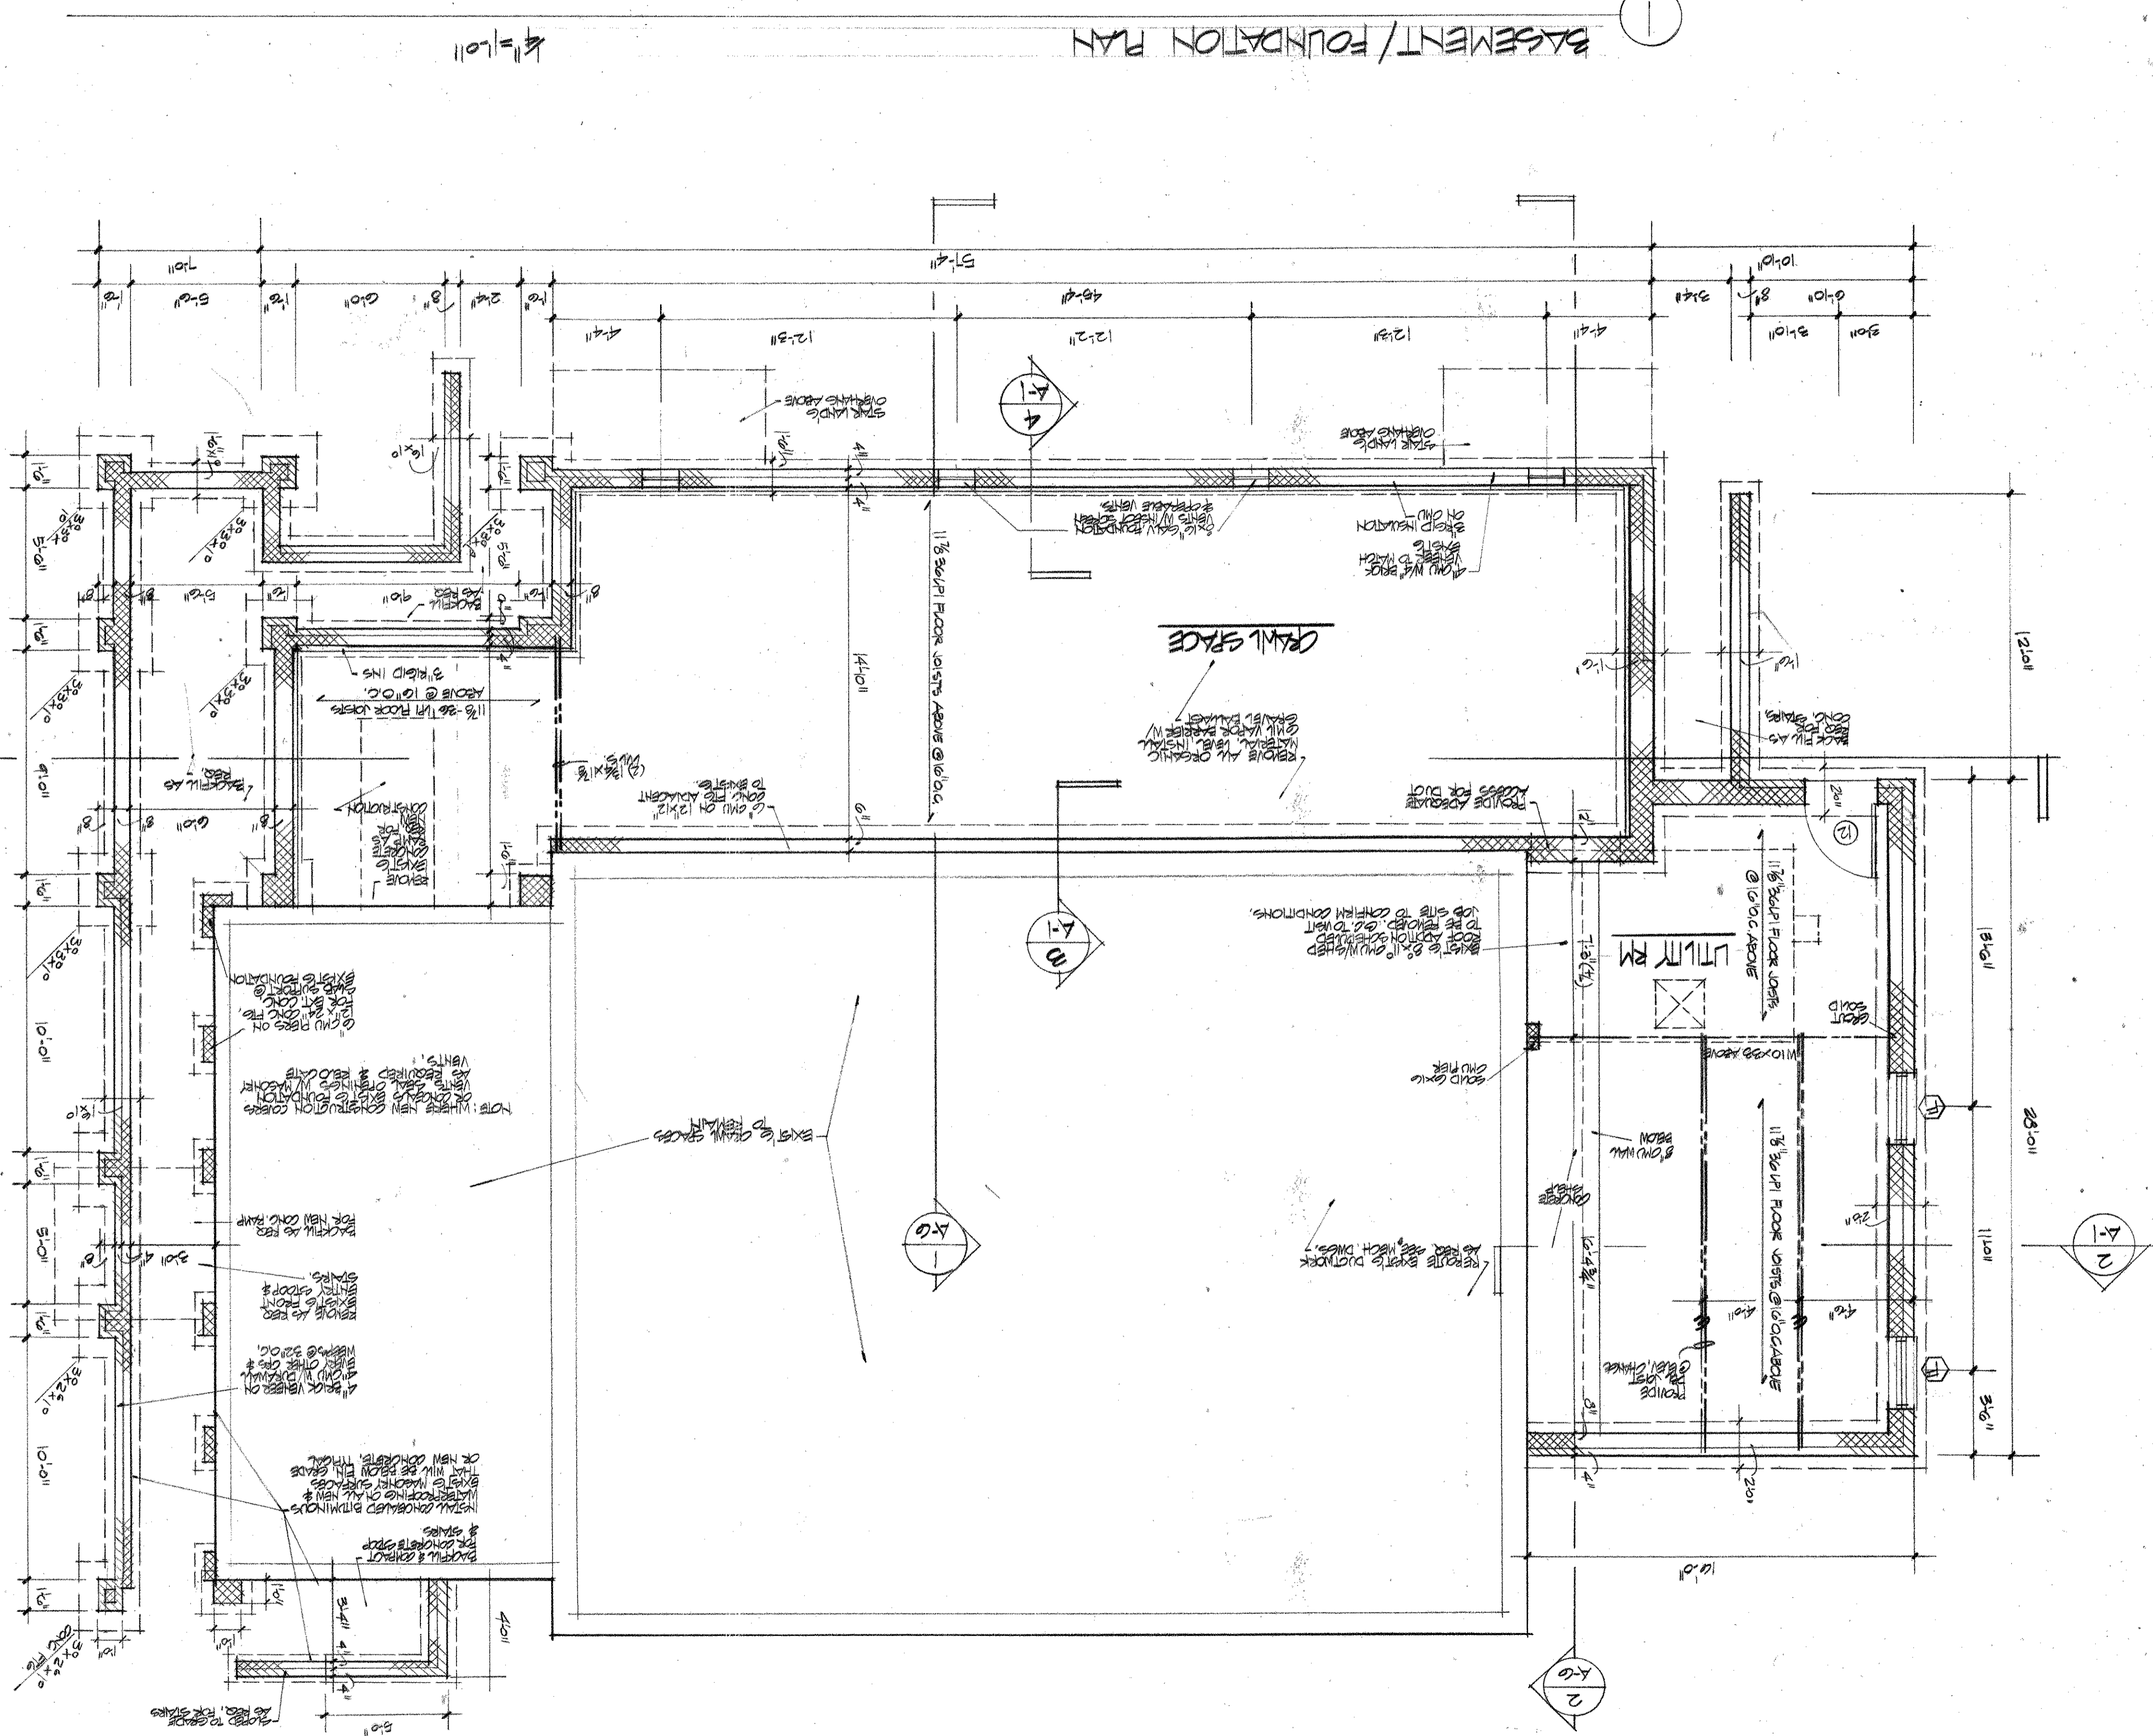
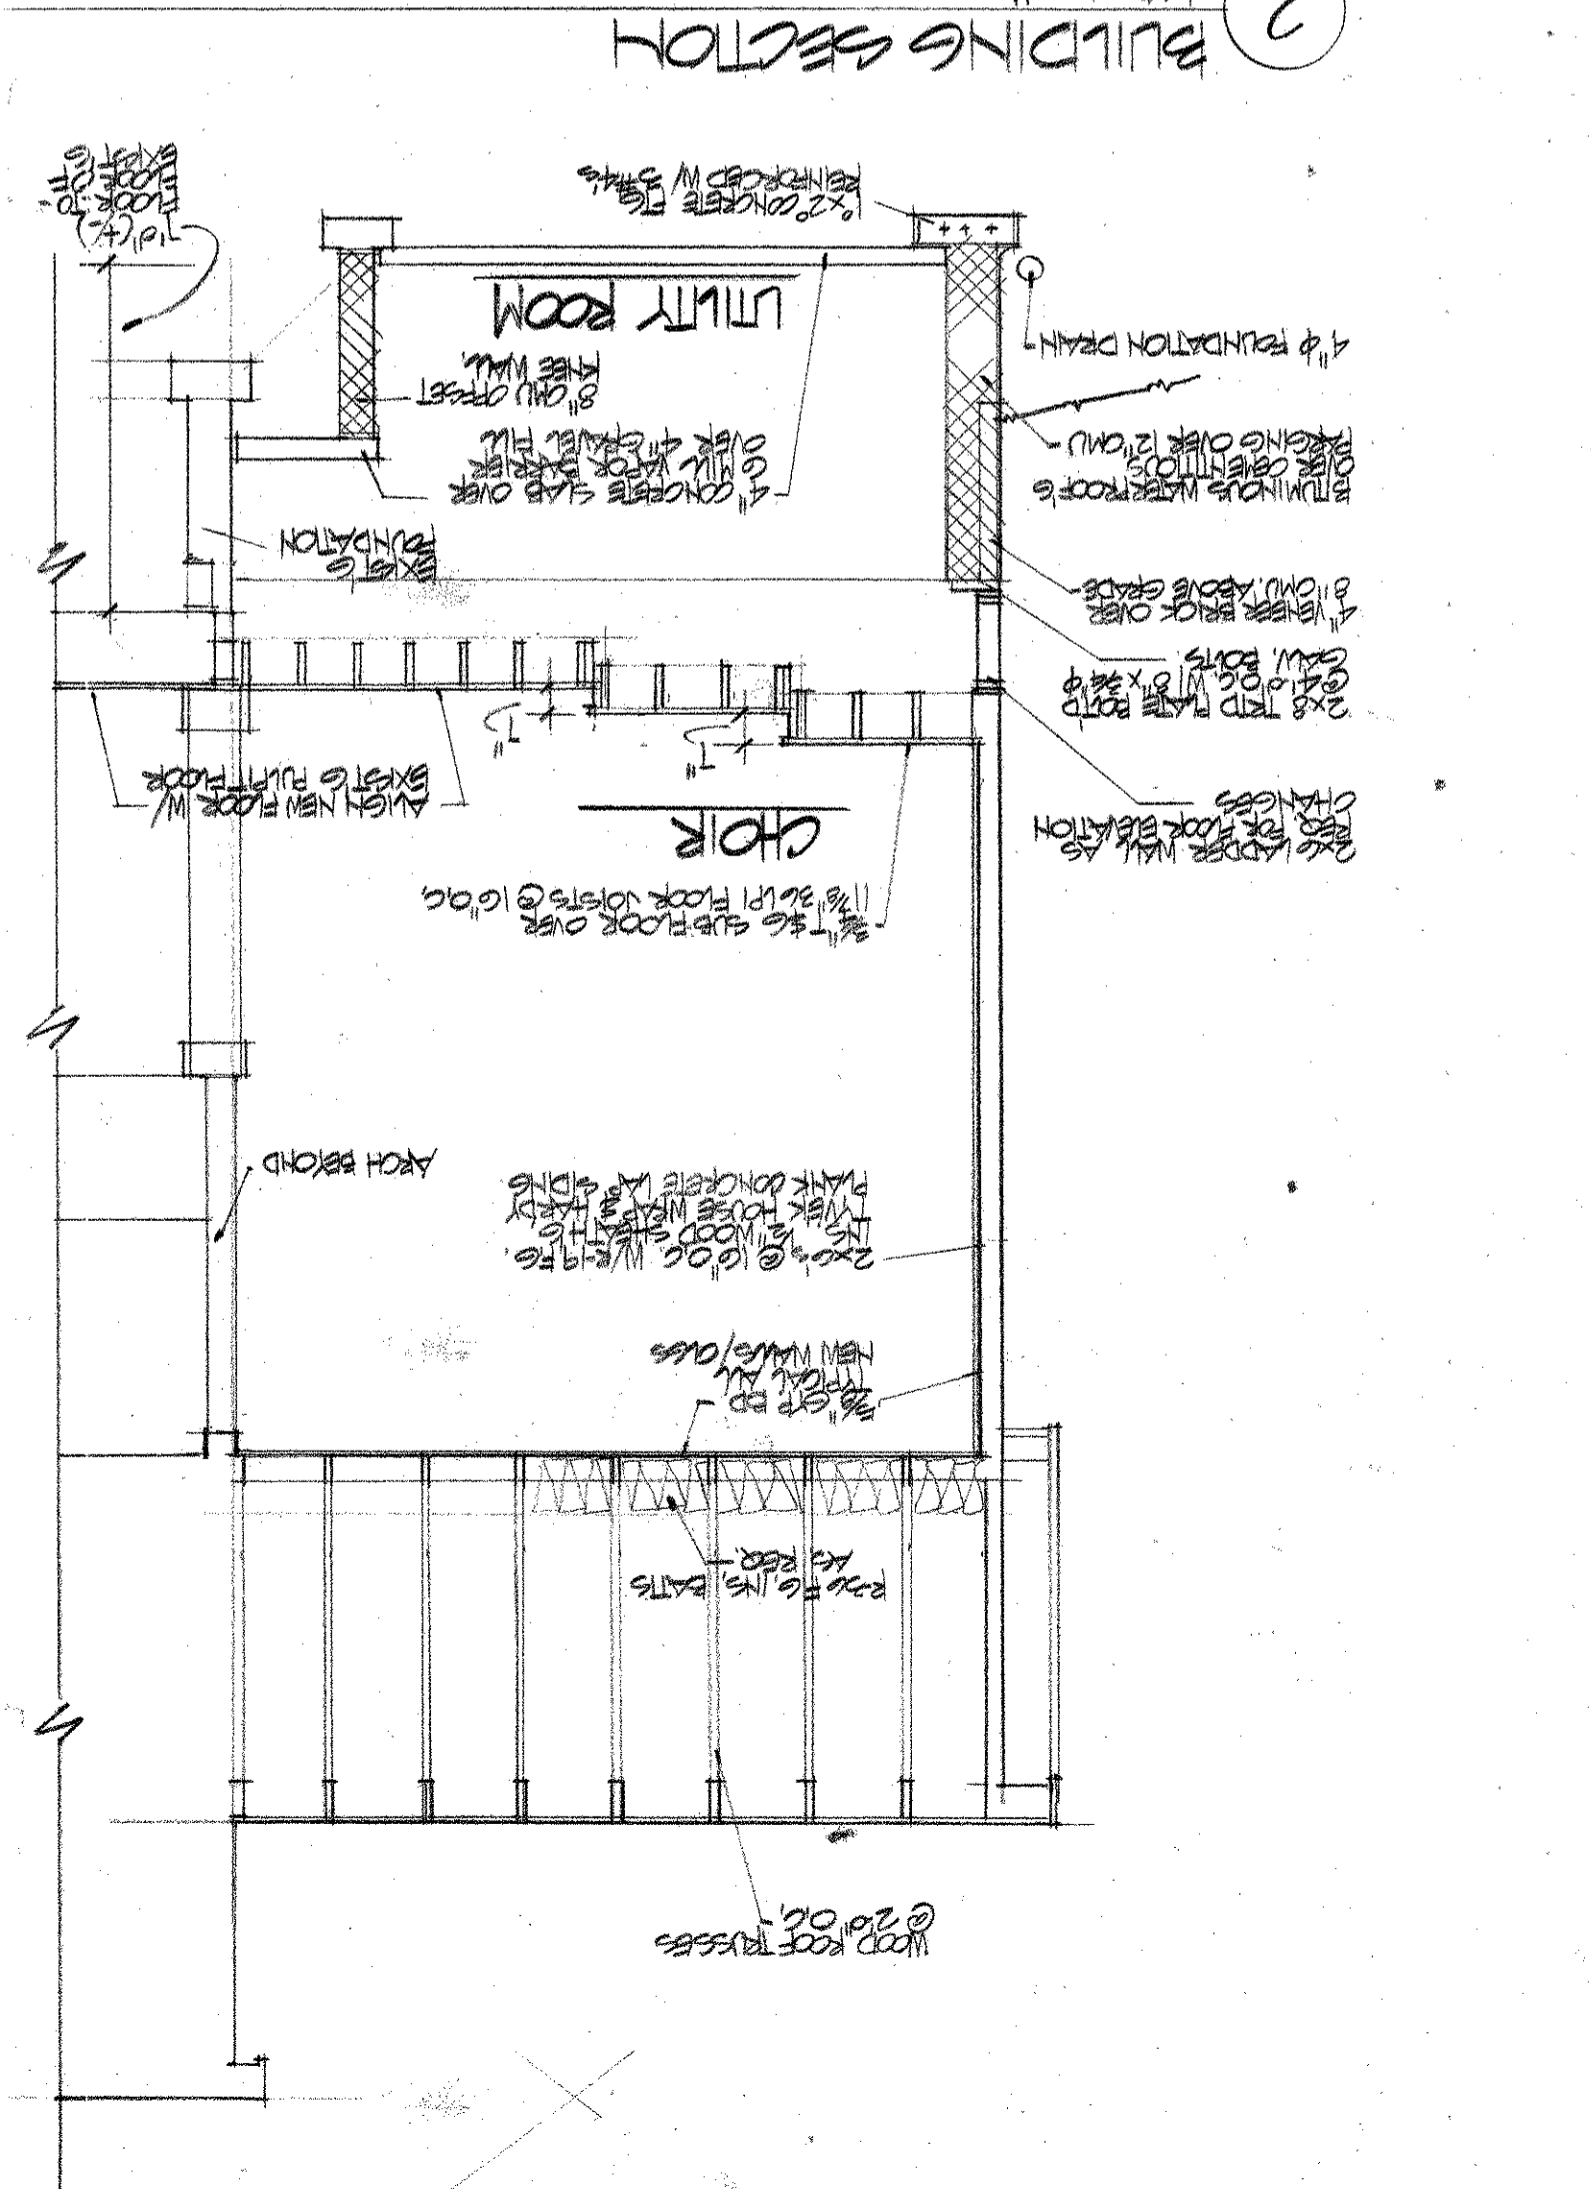
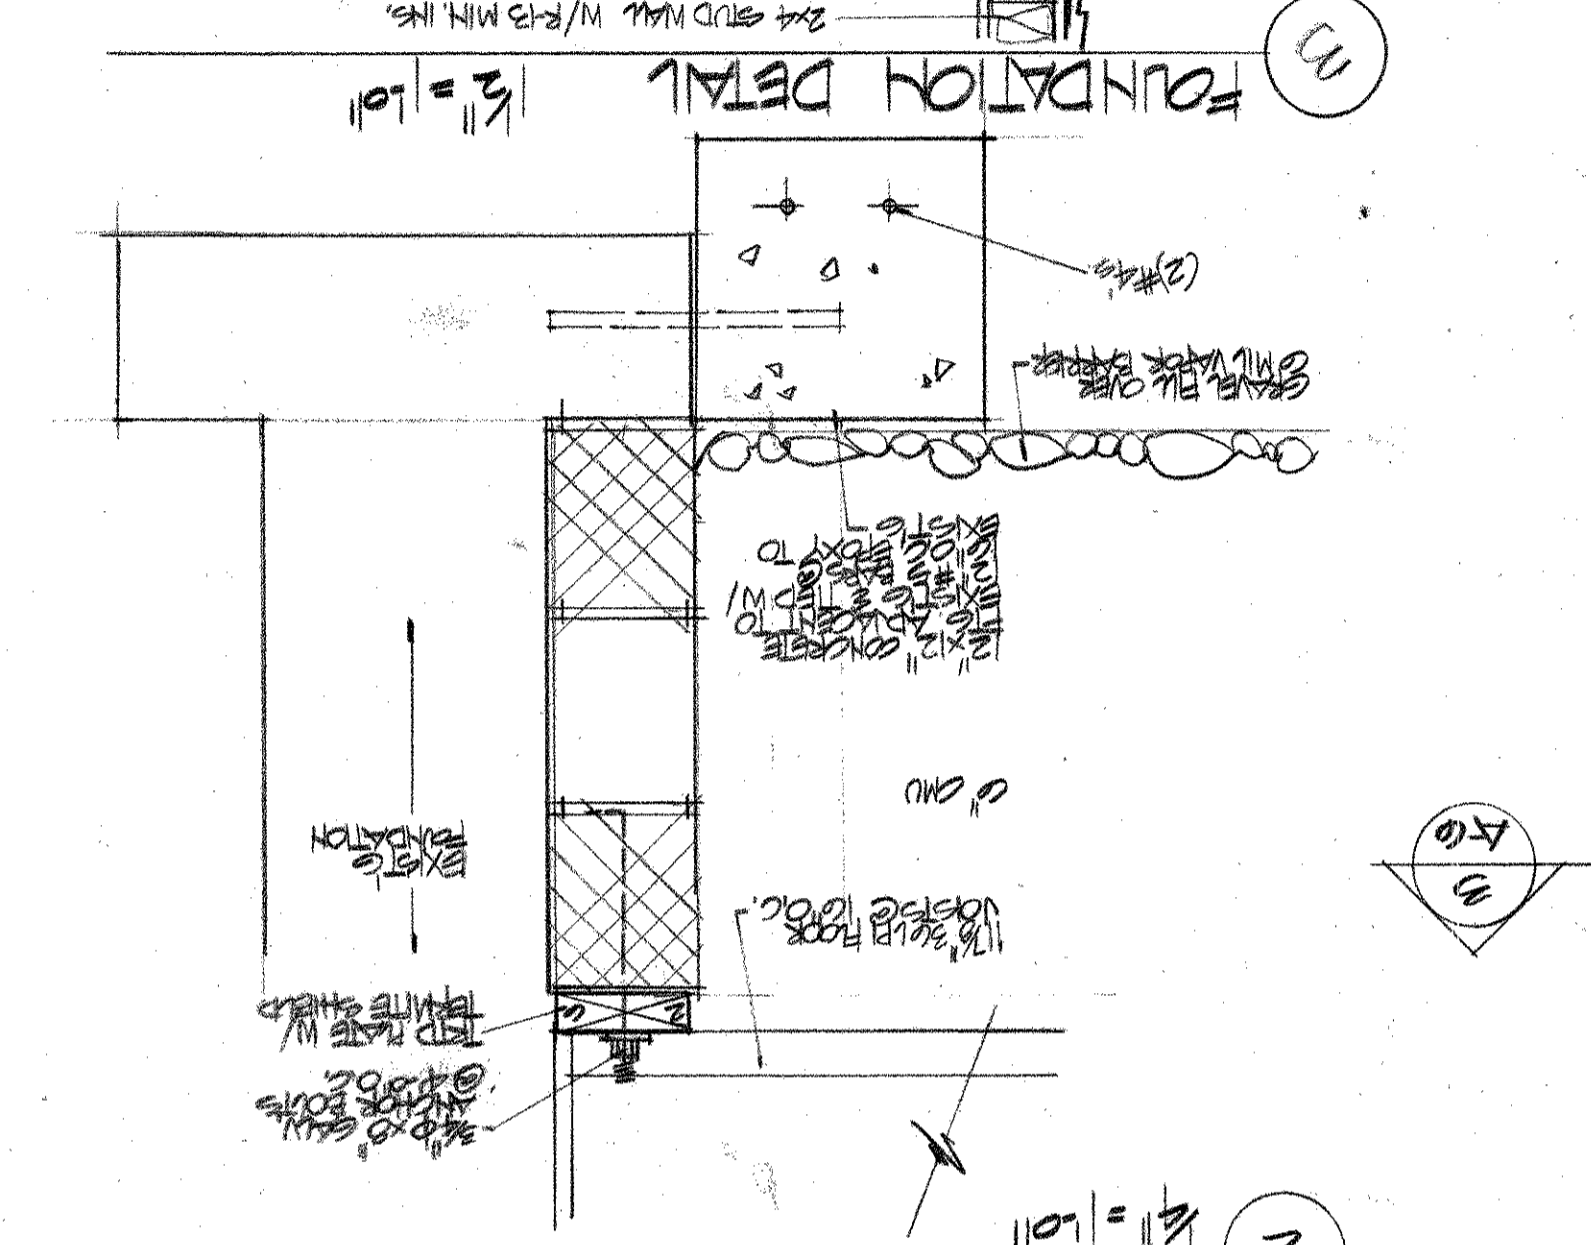


**Thomas K. Reinacker AIA**  
 Architect  
 12003 Palisades Dr.  
 Dunkirk, MD 20754  
 301-855-9020  
 Fax 410-357-0777

REVISIONS


PROJECT  
**PLUM POINT**  
**METHODIST CHURCH**

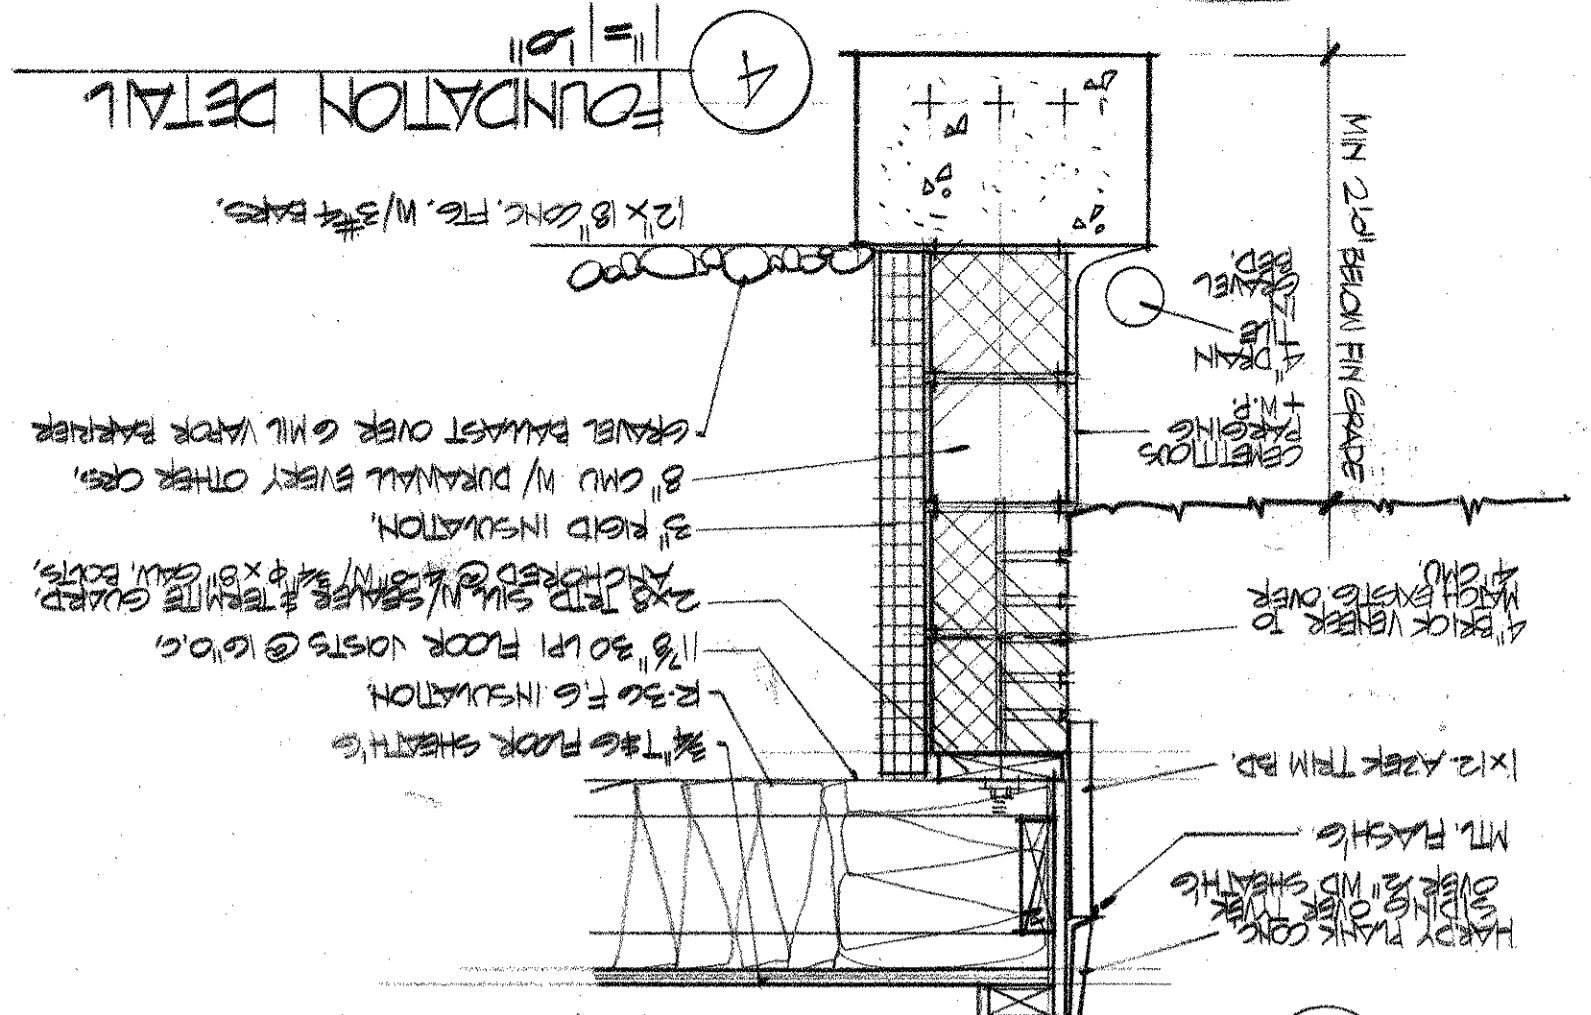

**1** BASEMENT/FOUNDATION PLAN

**2** BUILDING SECTION